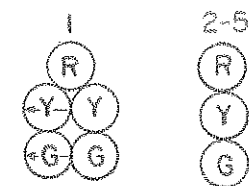
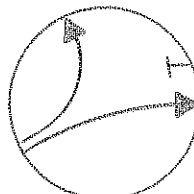


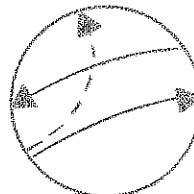
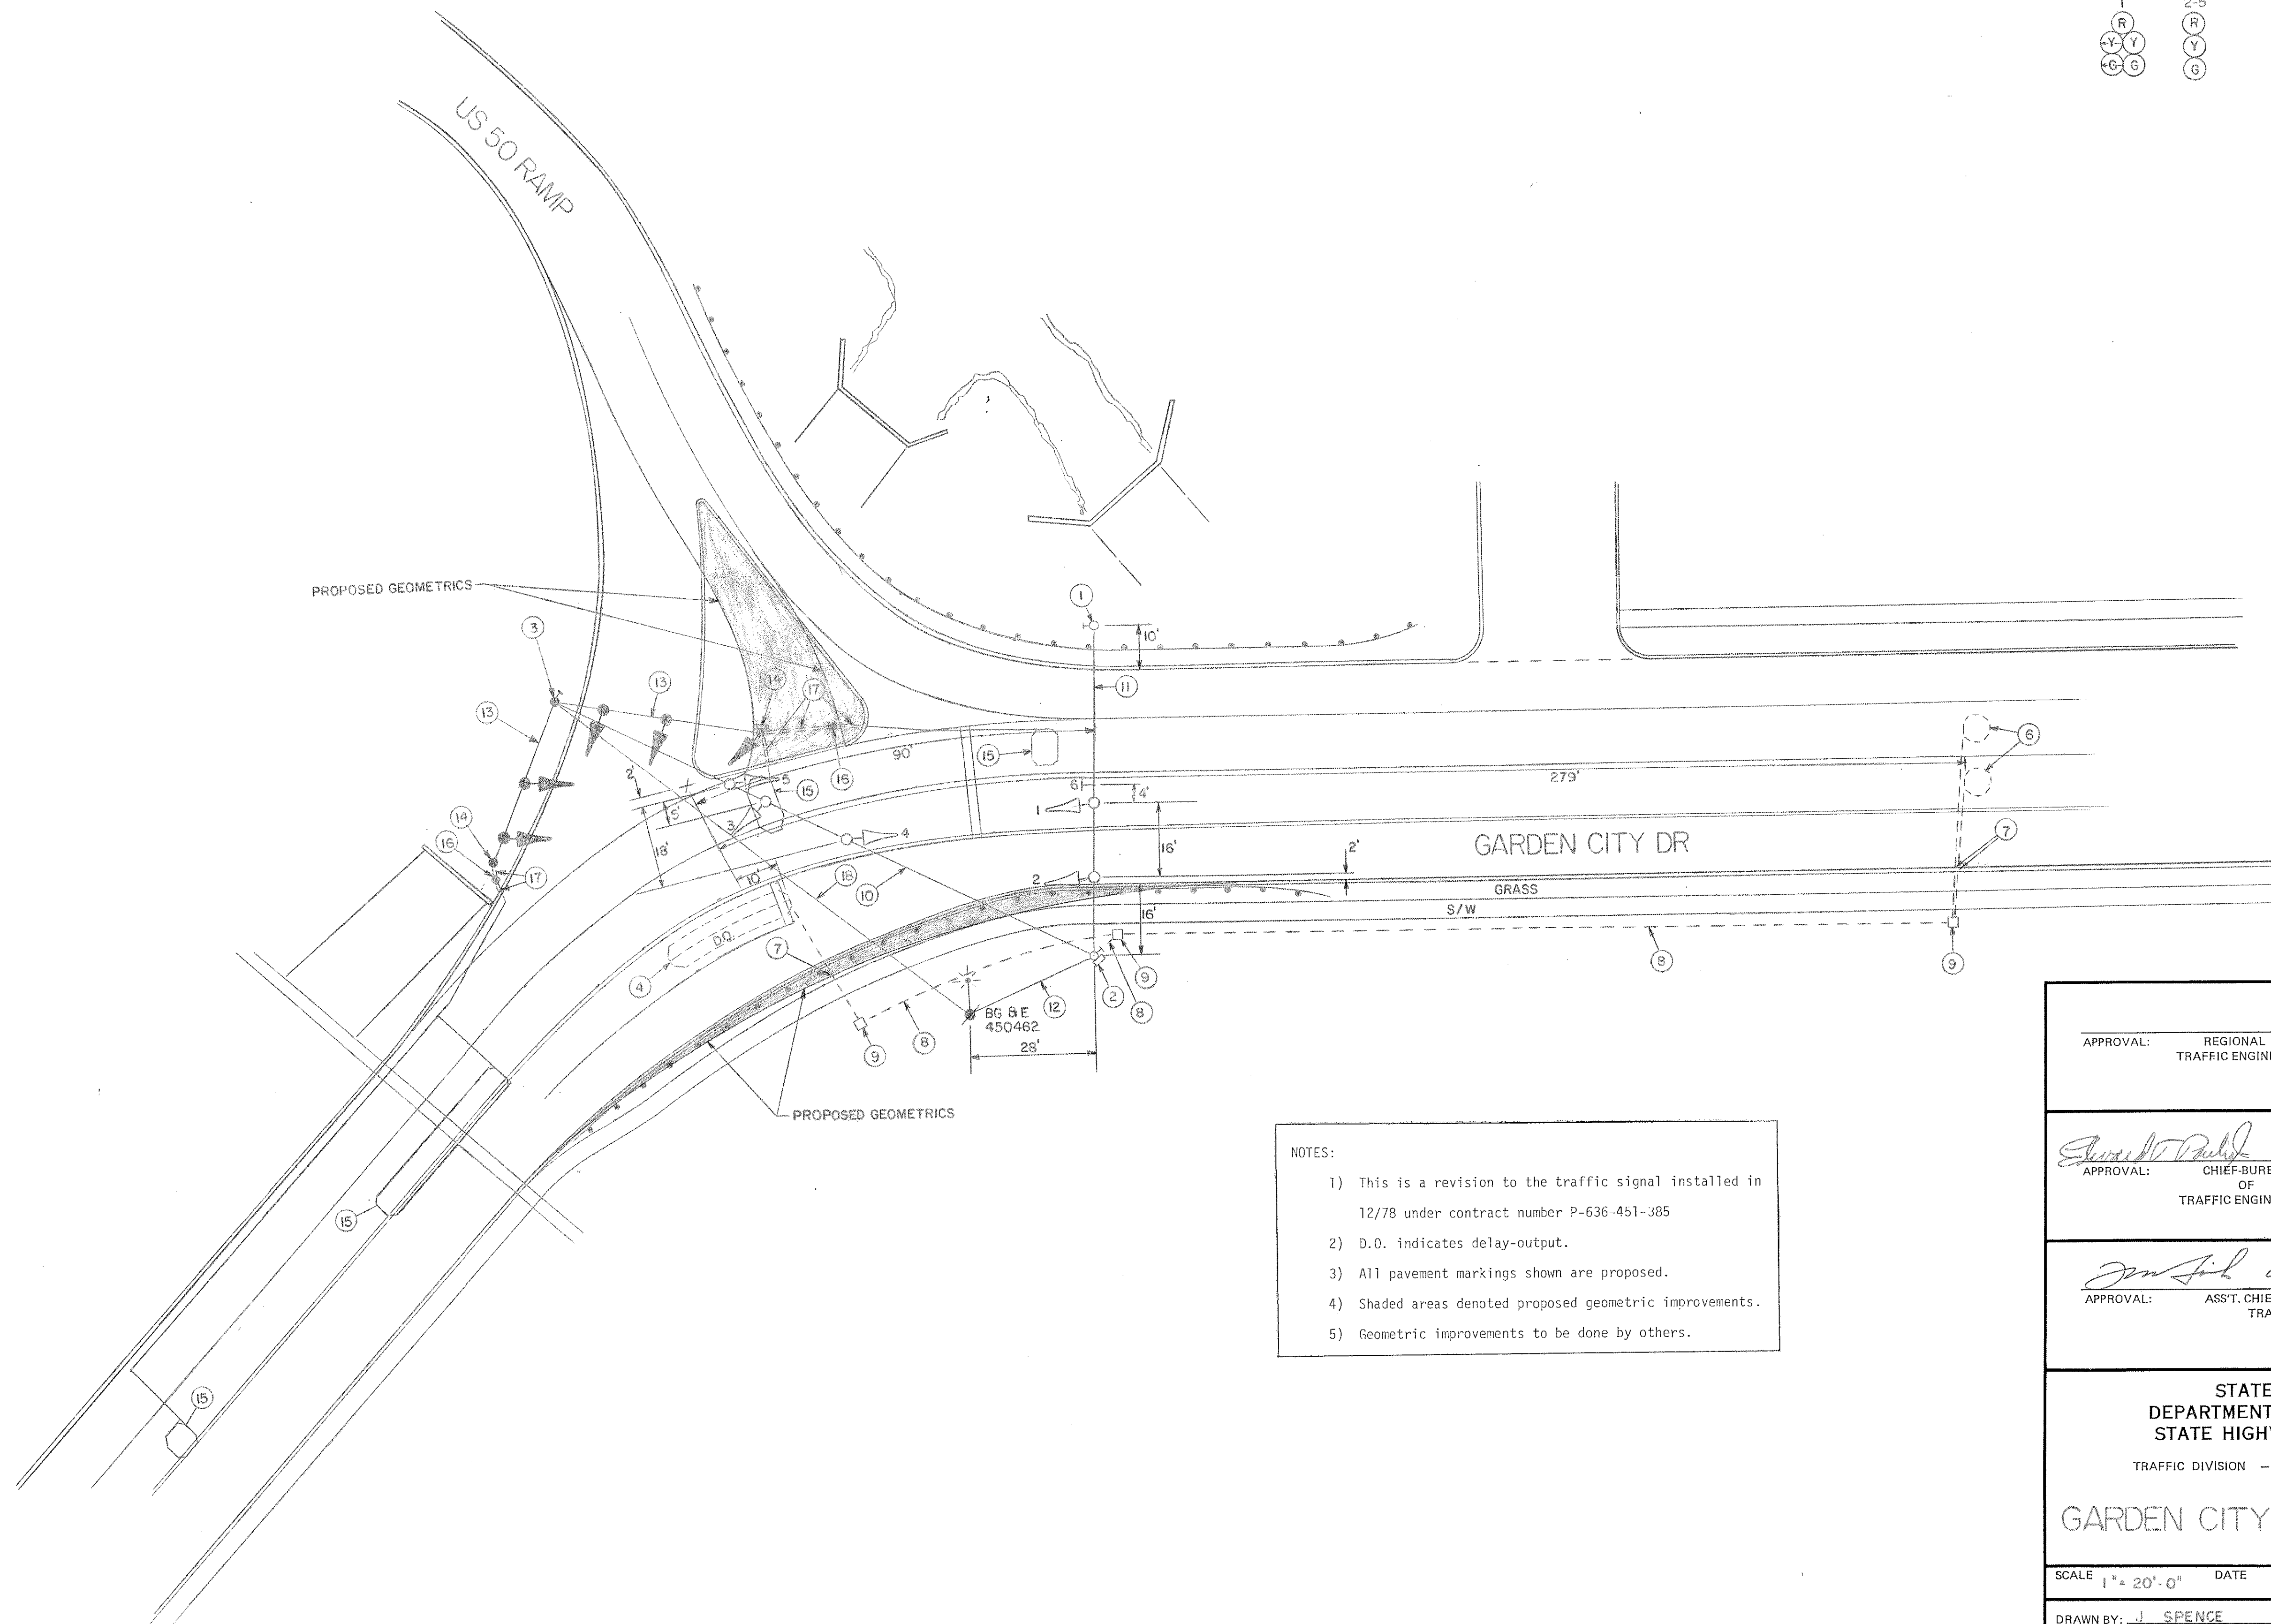
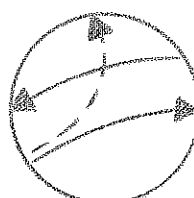
12" SIGNALS



PHASE 1



PHASE 2

FLASHING  
OPERATION

## NOTES:

- 1) This is a revision to the traffic signal installed in 12/78 under contract number P-636-451-385
- 2) D.O. indicates delay-output.
- 3) All pavement markings shown are proposed.
- 4) Shaded areas denoted proposed geometric improvements.
- 5) Geometric improvements to be done by others.

APPROVAL: REGIONAL  
TRAFFIC ENGINEERAPPROVAL: CHIEF-BUREAU  
OF  
TRAFFIC ENGINEERINGAPPROVAL: ASST. CHIEF ENGINEER  
TRAFFIC5-6-83  
RELOCATED SIGNAL EQUIPMENT  
DUE TO GEOMETRIC IMPROVEMENTS

TMZ 1/1/79 1/1/79 1/1/79

REVISIONS

STATE OF MARYLAND  
DEPARTMENT OF TRANSPORTATION  
STATE HIGHWAY ADMINISTRATION

TRAFFIC DIVISION - BUREAU OF TRAFFIC ENGINEERING

GARDEN CITY DR &amp; US 50 RAMP

SCALE 1" = 20'-0" DATE CONTRACT NO. P-636-451-385

DRAWN BY: J. SPENCE COUNTY: PRINCE GEORGE

DESIGNED BY: J. SPENCE SIGNAL NO.:

CHECKED BY: Alfred D. Budichuk 1/1/79

DRAWING NO.

TS-1606A